




7 BASEMENT PLAN
AI 1/8" = 1'-0"

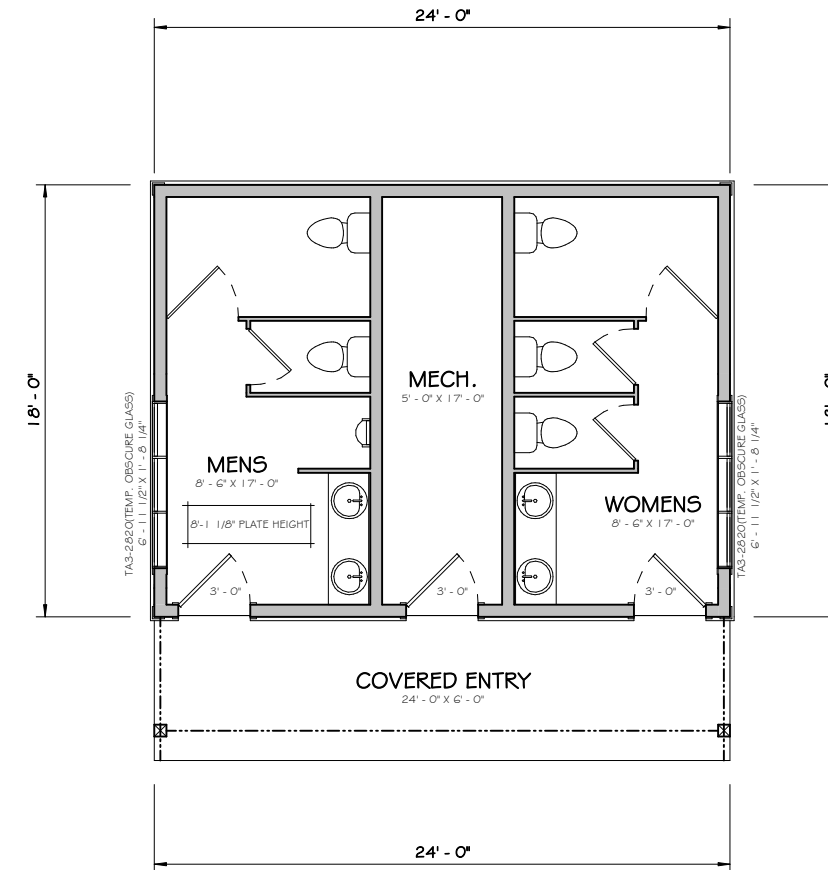


5 MAIN LEVEL
AI 1/8" = 1'-0"

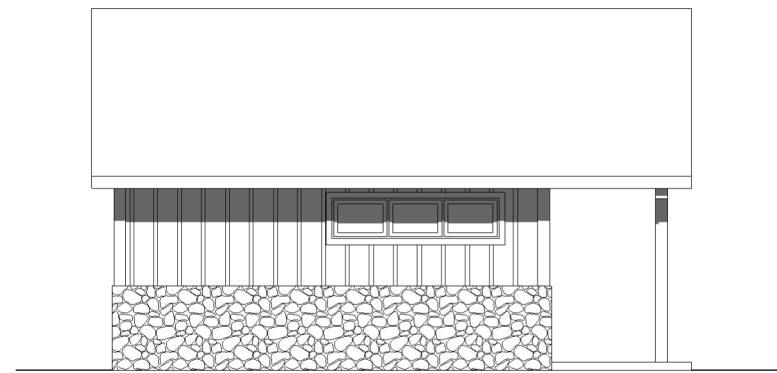


2 LEFT
AI 1/8" = 1'-0"

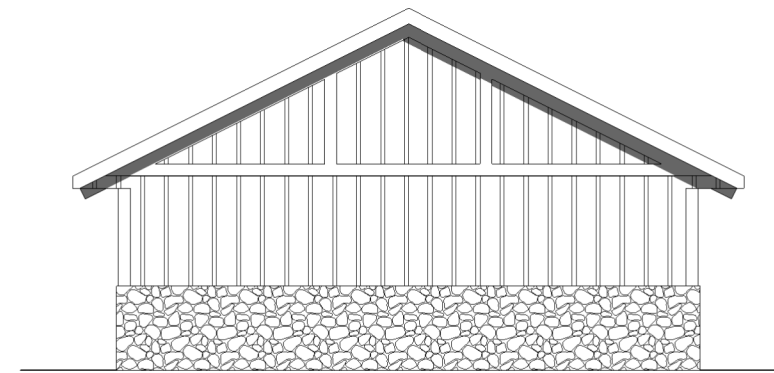

3 REAR
AI 1/8" = 1'-0"

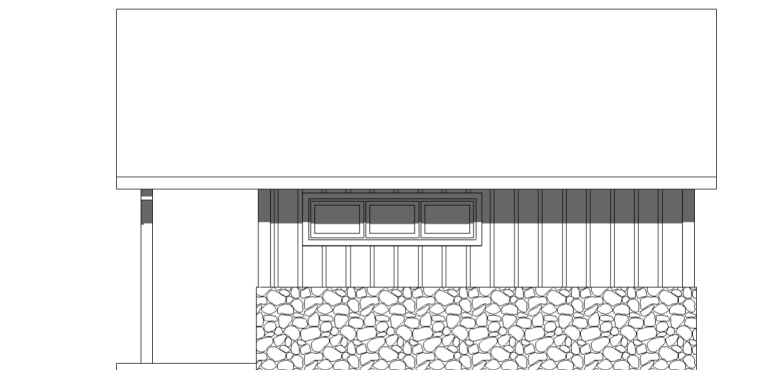

4 RIGHT
AI 1/8" = 1'-0"

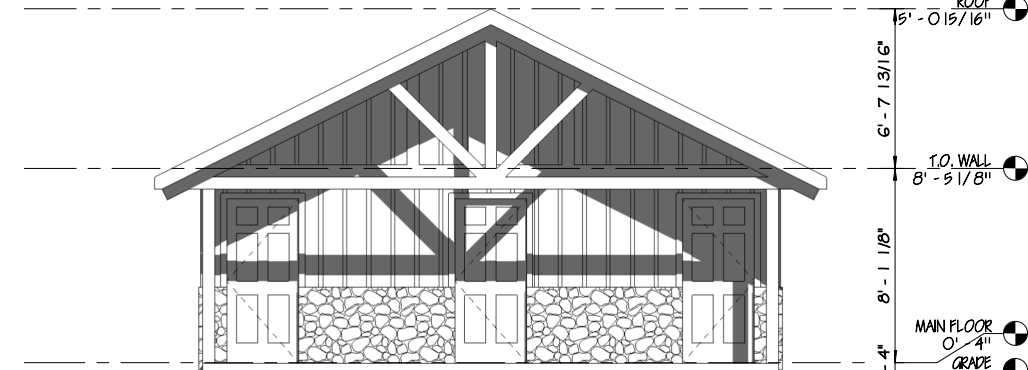

1 FRONT
AI 1/8" = 1'-0"

DISCLAIMER OF WARRANTIES
The plans furnished herewith were prepared upon request by draftsmen who are not registered architects or professional engineers and are for INFORMATIONAL PURPOSES ONLY. Hilltop Lumber, Inc. of Glenwood makes NO WARRANTIES WHATSOEVER EITHER EXPRESSED OR IMPLIED as to merchantability or fitness for a particular purpose and places any user(s) on notice that reliance upon said plans shall be at the sole risk of the user(s). The selection of correct structural materials and the application of architectural principals is a precise art, the responsibility for which rests with the builder, the owner, or the user of these plans.

© COPYRIGHT 2017
These drawings are the property of Hilltop Lumber, Inc. of Glenwood and are protected by federal copyright law. Any unauthorized use or reproduction of these plans is prohibited by law.

BIG OLE
PUBLIC RESTROOM

Drawn by: JAMES
Date: 2-13-18
PRELIMINARY

ELEVATIONS

AI