


City of Alexandria - 2007 Comprehensive Plan

Map 7-4, Chandler Field Airport

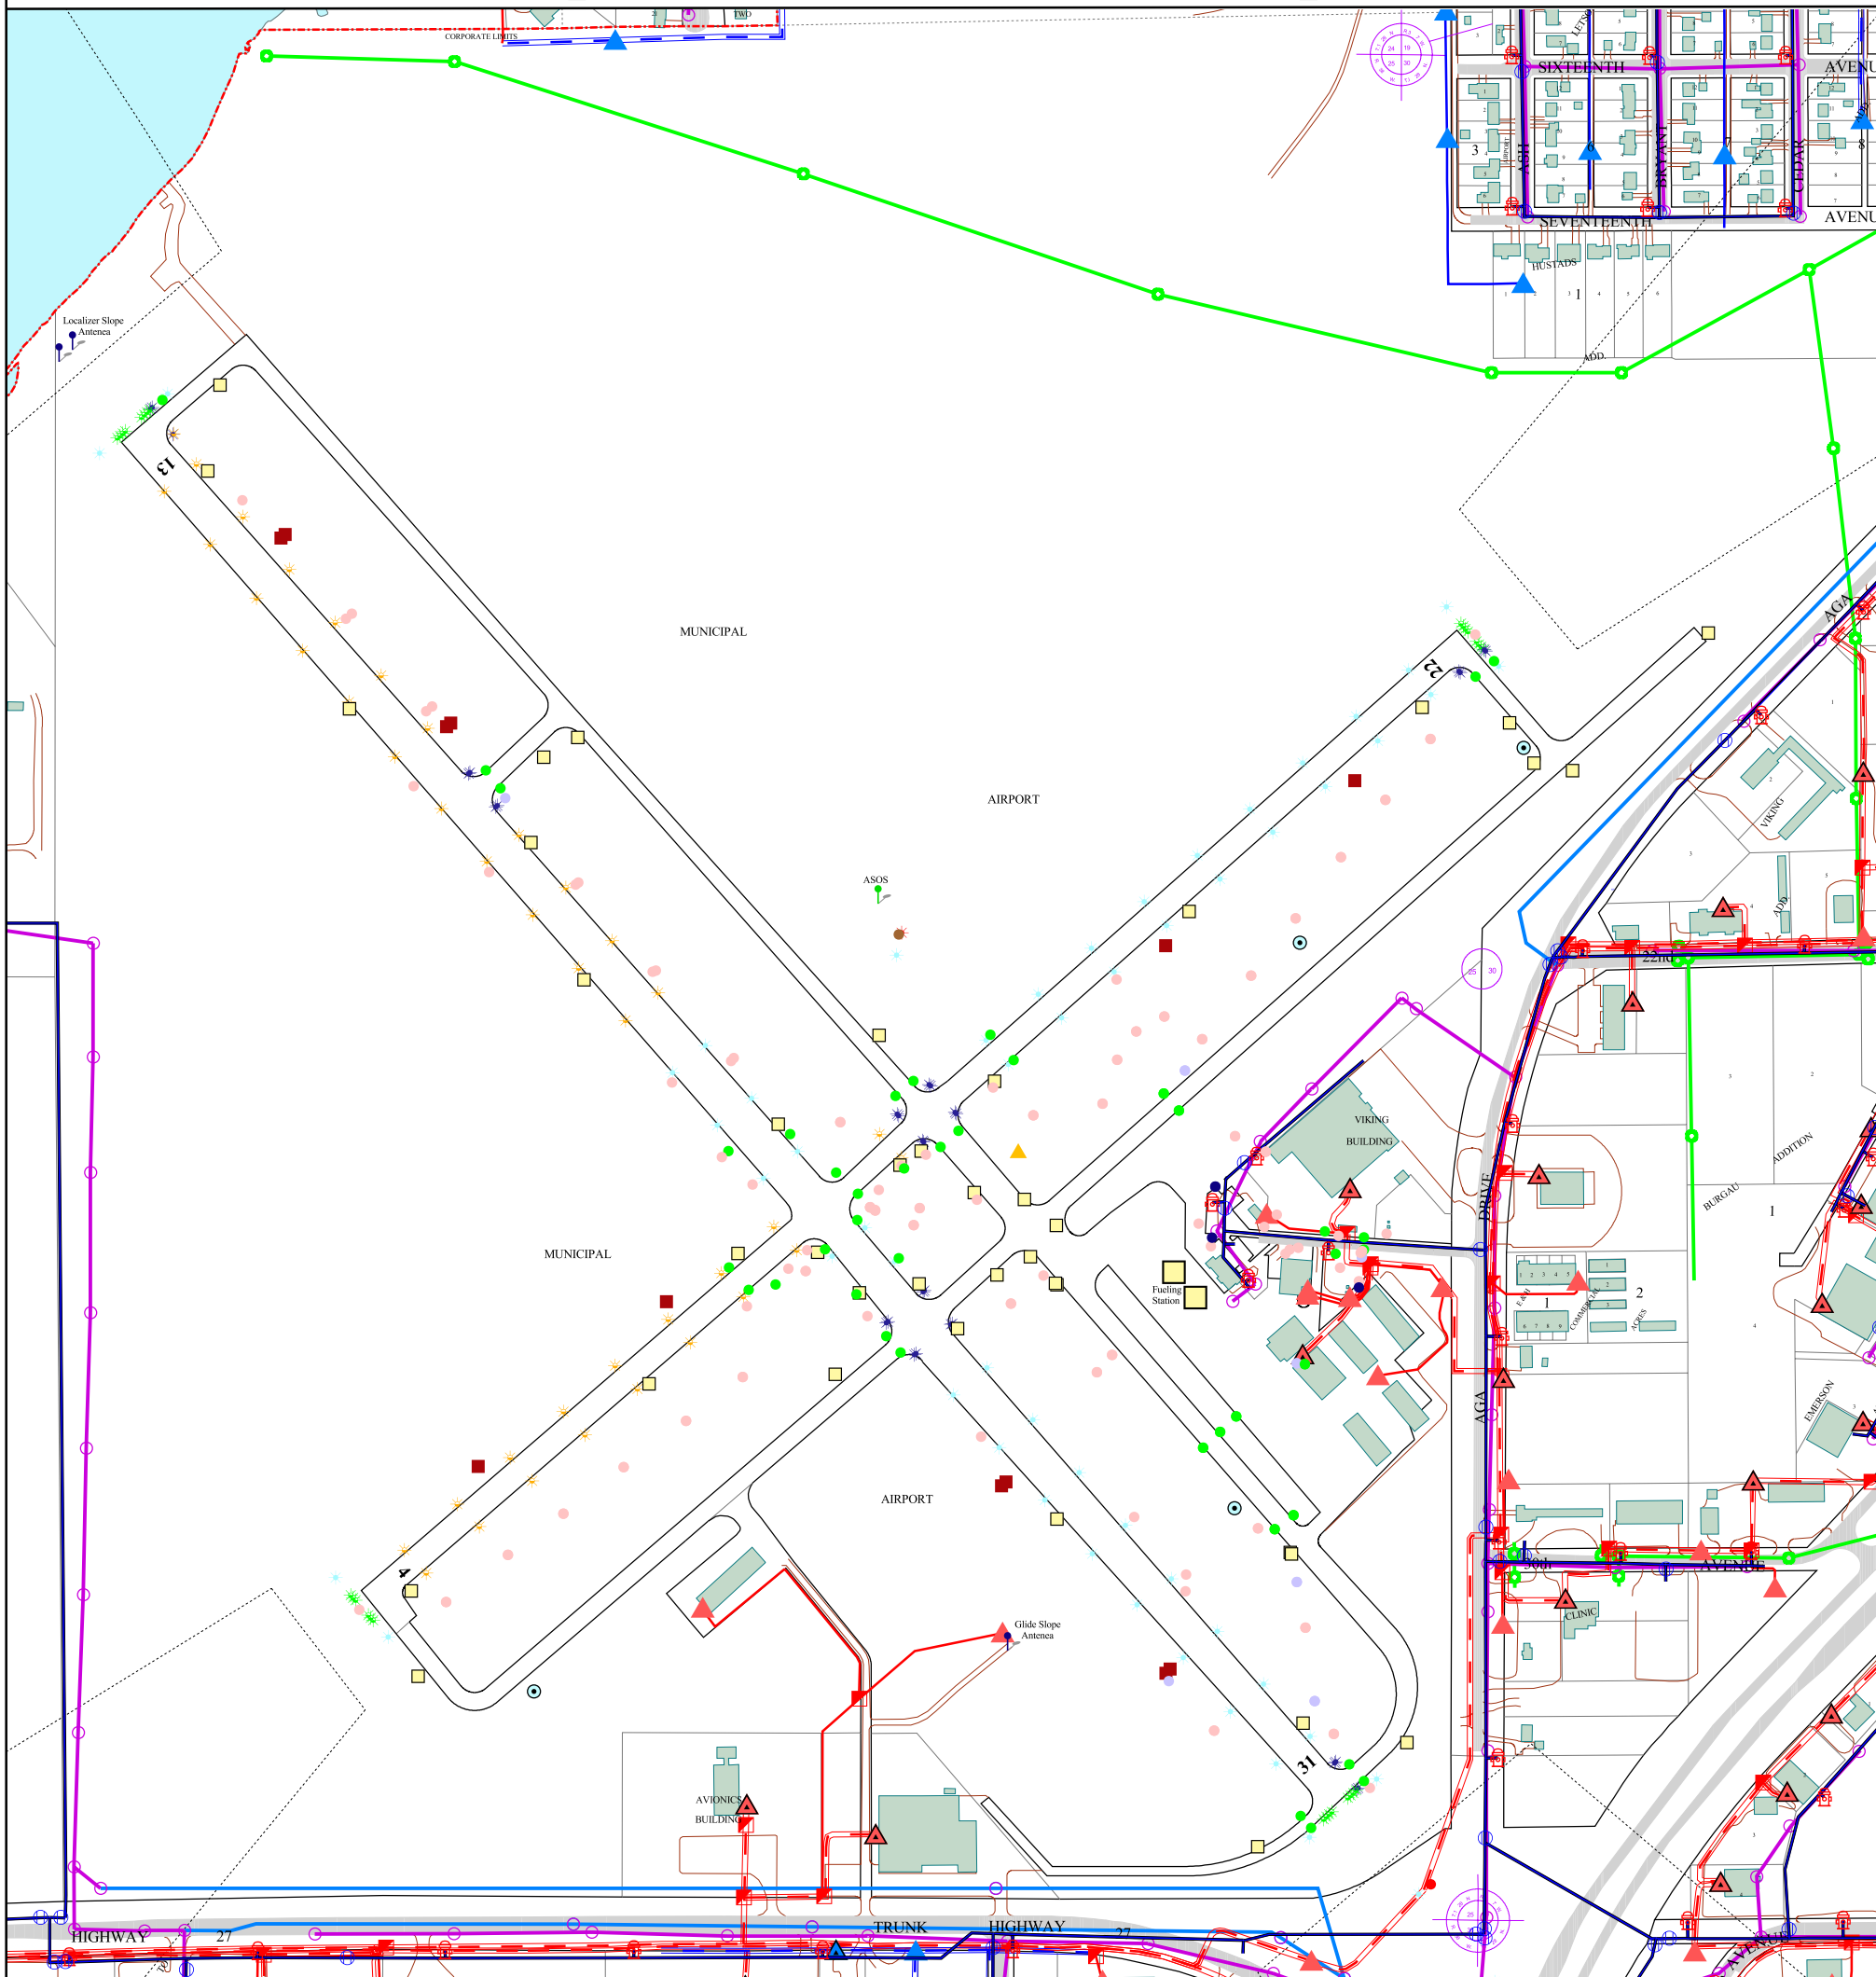

Legend

Airport Features

- Antenna
- ASOS
- Drain
- Electric Box
- Power Converter
- Windsock
- Sign

Markers

- Cable
- Duct
- Handhole
- Manhole

Lights

- Amber
- Clear
- Clear/Orange
- Green/Red
- Red
- VASI

Transformers

- Overhead 1 Phase Transformer
- Overhead 2 Phase Transformer
- Overhead 3 Phase Transformer
- Underground 1 Phase Transformer
- Underground 3 Phase Transformer

Electrical

- Manhole
- Pad Mount Terminal

Primaries

- 1 Phase Overhead Primary
- 2 Phase Overhead Primary
- 3 Phase Overhead Primary
- 1 Phase Underground Primary
- 2 Phase Underground Primary
- 3 Phase Underground Primary

Water System

- Hydrant
- Valve
- Water Main

Storm Sewer System

- Storm Sewer Main

Sanitary Sewer System

- Gravity
- Forcemain
- Gravity Manhole
- Forcemain Manhole
- Lift Station

Other Features

- Buildings
- Lakes
- Driveway

MUNICIPAL DEVELOPMENT GROUP, INC.

250 0 250 500 750 1000 Feet

* This map is subject to the Map/Data Disclaimer on the Title Page of the 2007 City of Alexandria Comprehensive Plan.